



ಜನತಾ ಶಿಕ್ಷಣ ಸಮಿತಿಯ

Estd. : 1956

ಕೆ. ಎಚ್. ಕಬ್ಬೂರ ಕಾಂತ್ರಿಕ ಶಿಕ್ಷಣ ಸಂಸ್ಥೆ

ಸರ್ಕಾರಿ ಅನುದಾನಿತ ಹಾಗೂ ಎಐಸಿಟಿಇ-ನವದೆಹಲಿಯಿಂದ ಮಾನ್ಯತೆ ಪಡೆದ ಪಾಲಿಟೆಕ್ನಿಕ್

K. H. KABBUR INSTITUTE OF ENGINEERING 202

Govt. Aided and AICTE-New Delhi Approved Polytechnic

Vidyagiri, Dharwad-580 004. KARNATAKA

Off. Ph : 0836-2468654, email : khkie202@yahoo.com khkie202@gmail.com Website : www.khkie.co.in

Ref :

Date :

Current Application Number 1-43664796389 and Permanent Institution ID : 1-475384387

Academic Year: 2024-25

KHKIE/DD/AICTE-Essential/2024/17

Dated: 03-04 - 2024

| K H KABBUR INSTITUTE OF ENGINEERING DHARWAD | | | |
|---|-----------------------|-----------------------|-----------|
| ELECTRICAL GRID POWER SUPPLY CONNECTIONS | | | |
| SL NO | DEPARTMENT | SANCTIONED LOAD IN KW | METER NO |
| 1 | SMITHY SECTION | 2.24 | MP 4086 |
| 2 | COMPUTER SCIENCE DEPT | 2 | MP 822 |
| 3 | ELECTRICAL | 14 | MP 4108 |
| 4 | MACHINE SHOP | 15 | MP 4309 |
| 5 | COMPUTER SCIENCE DEPT | 4 | MP 16094 |
| 6 | CIVIL ENGG DEPT | 9 | MP 609 |
| 7 | HEAT POWER LAB | 16 | MP 16189 |
| 8 | ANVESHANA BLDG | 10 | AEH 86572 |

Certified the institution is having an ELECTRICAL GRID POWER SUPPLY CONNECTIONS of 72.4 KW as projected in the above table.

G.V. Belgaumkar

Safety Officer and HOS E&E
Head of Electrical & Electronics

K.H.K. Inst. of Engg.
Vidyagiri, Dharwad.

The above document is available on the institution website.


hyperlink: <http://www.khkie.co.in/Desirable.html>

Date: 03-04 - 2024



V. S. S. S.

PRINCIPAL

J.S.S.'s K. H. Kabbur Institute of Engg.
DHARWAD - 580 004.

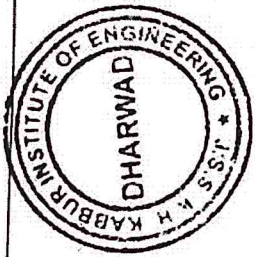

**POWER FLOW / SINGLE LINE DIAGRAM
KHAKIE DHARWAD**

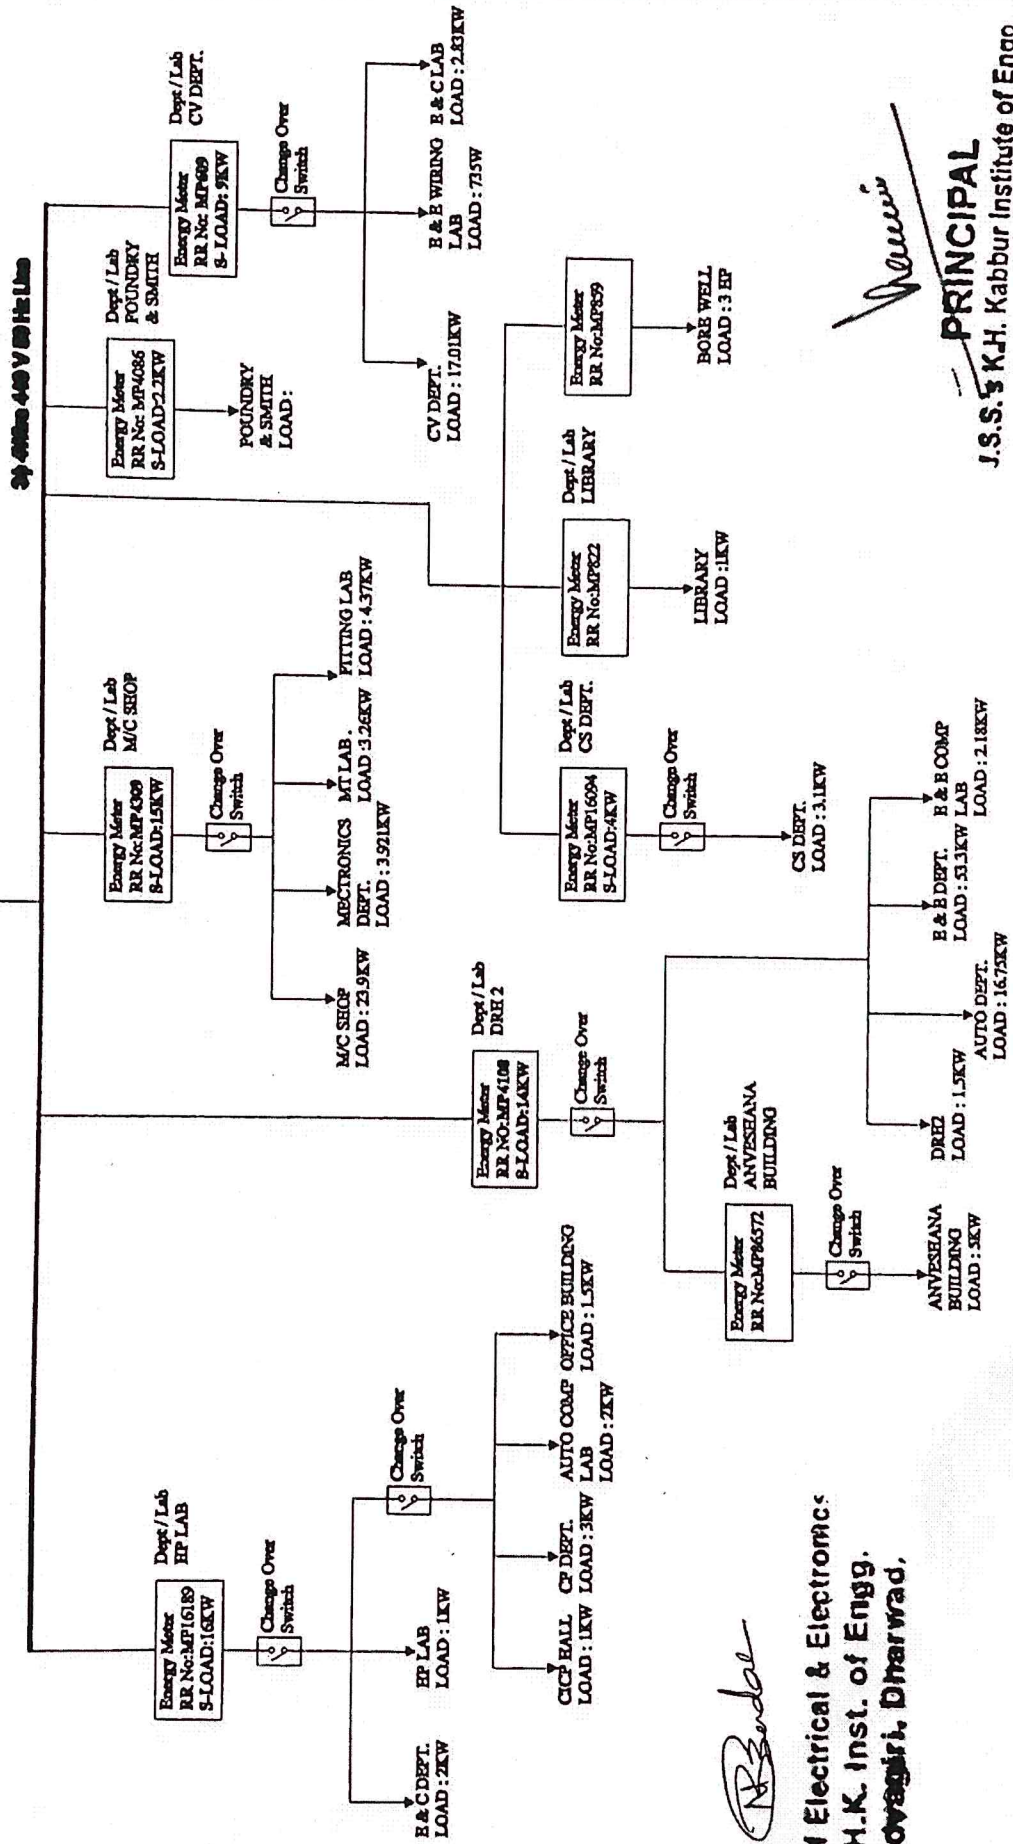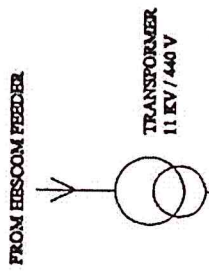

I/c *R. B. Dada*

**Head of Electrical & Electronic:
K.H.K. Inst. of Engg.
Vijayagiri, Dharwad,**

Principal
PRINCIPAL
J.S.S. K.H. Kabbur Institute of Engg
DHARWAD - 580 004